
Consultation Event

THE SITE

FINDLATER, DUMFRIES

This presentation has been created for the public to review the proposals for the redevelopment of Findlater Court/Syme Road. These proposals are currently under development and **feedback is encouraged**. A further follow up consultation will take place with developed proposals in Autumn 2025.

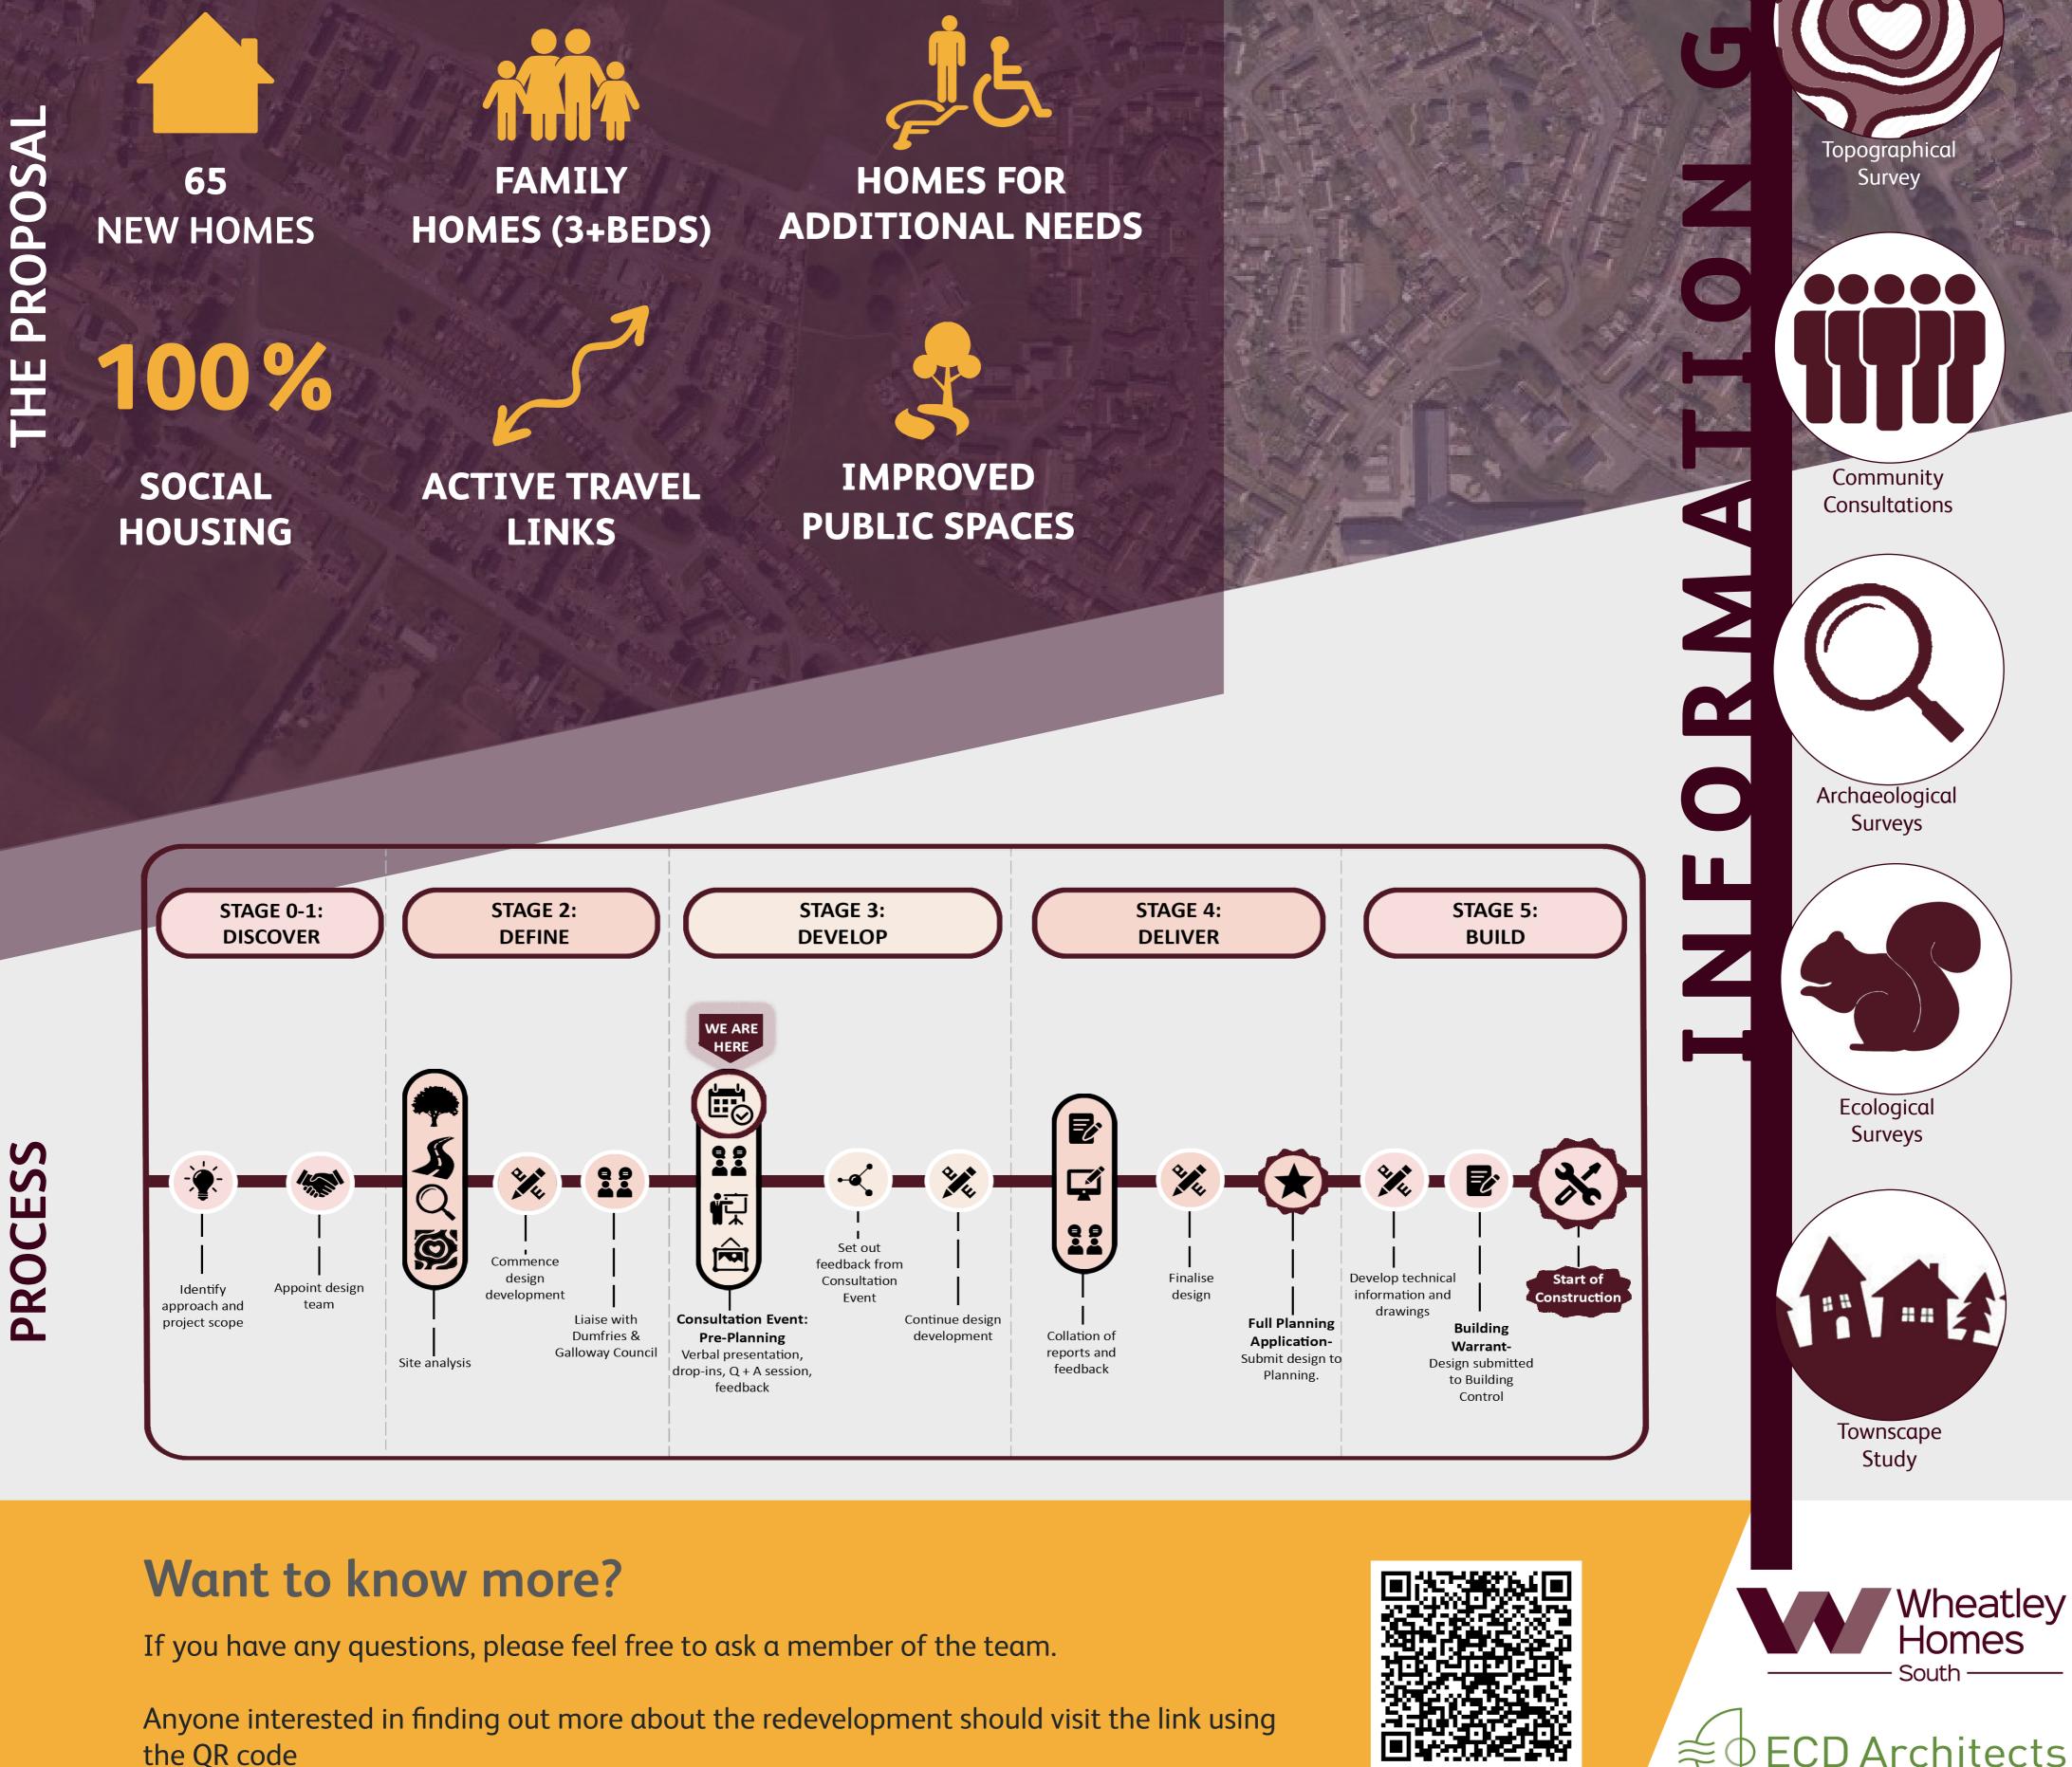

Tree Survey

Transport

Assessment

ENERGY CONSCIOUS DESIGN

PROCES


Findlater Consultation Event

EMERGING PROPOSALS

At the heart of the design is a pedestrian route which includes a central green space which connects the site to the surrounding area and local amenties and provides an outdoor space for the community.

TYPICAL HOUSE TYPES

unit sizes ranging from 1B2P to 5B8P and to suit varying needs

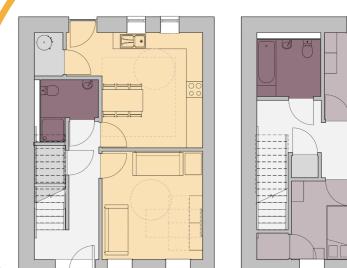

3B5P family home



Proposed Layout

Shaping the site around new and enhanced greenspaces and links landscape features.

PROPOSED SITE PLAN

Want to know more?

If you have any questions, please feel free to ask a member of the team.

Anyone interested in finding out more about the redevelopment should visit the link using the QR code




Wheatley Homes South



Findlater Consultation Event

CONCEPT DESIGN

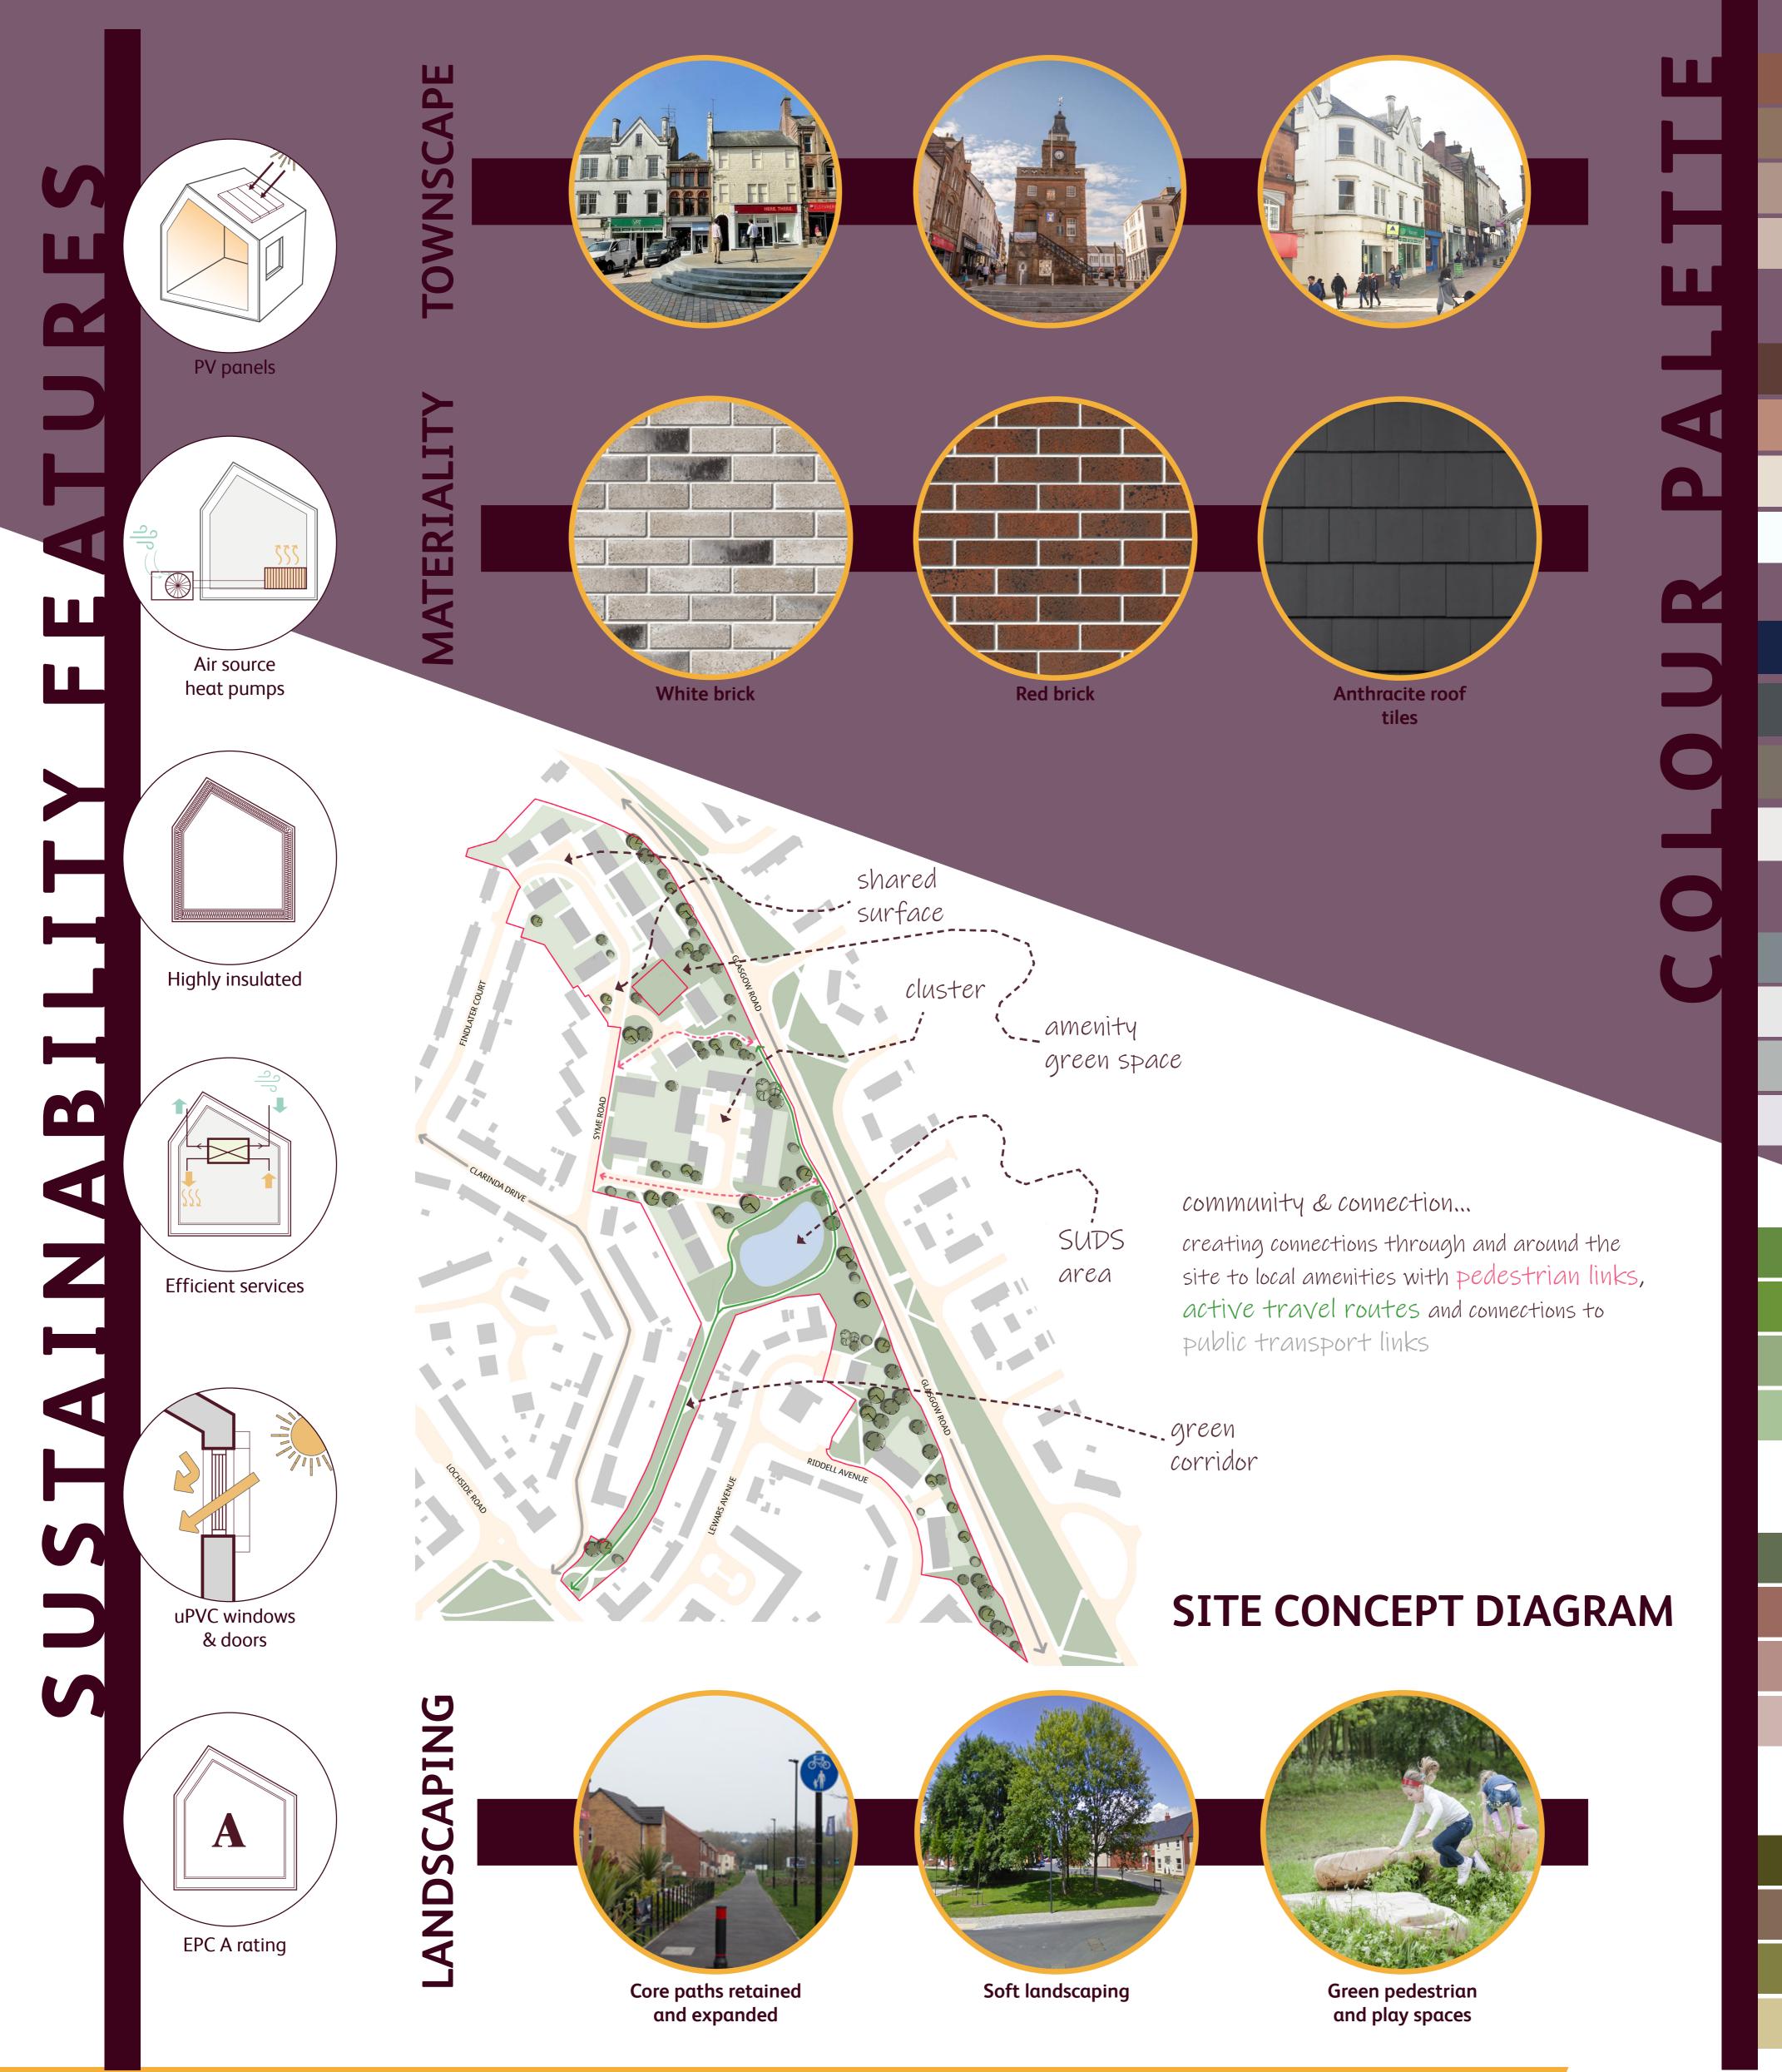

Want to know more?

If you have any questions, please feel free to ask a member of the team.

Anyone interested in finding out more about the redevelopment should visit the link using the QR code



Wheatley Homes South

